





Client:	HOPKINTON SCHOOL
	SITE
Date:	07/02/10
Project #:	SITE 070210
Representative:	JPL
Model:	As Noted
PS:	Natalie Child
Scale:	1/8" = 1'-0"

Layout is in accordance with ASTM F1487-05

Layout does not comply to CPSC

© BigToys, Inc., Olympia, WA
U.S.A. 1-866-814-8697

"The play area, including the recommended use zone, must be level to a maximum of 1% slope."

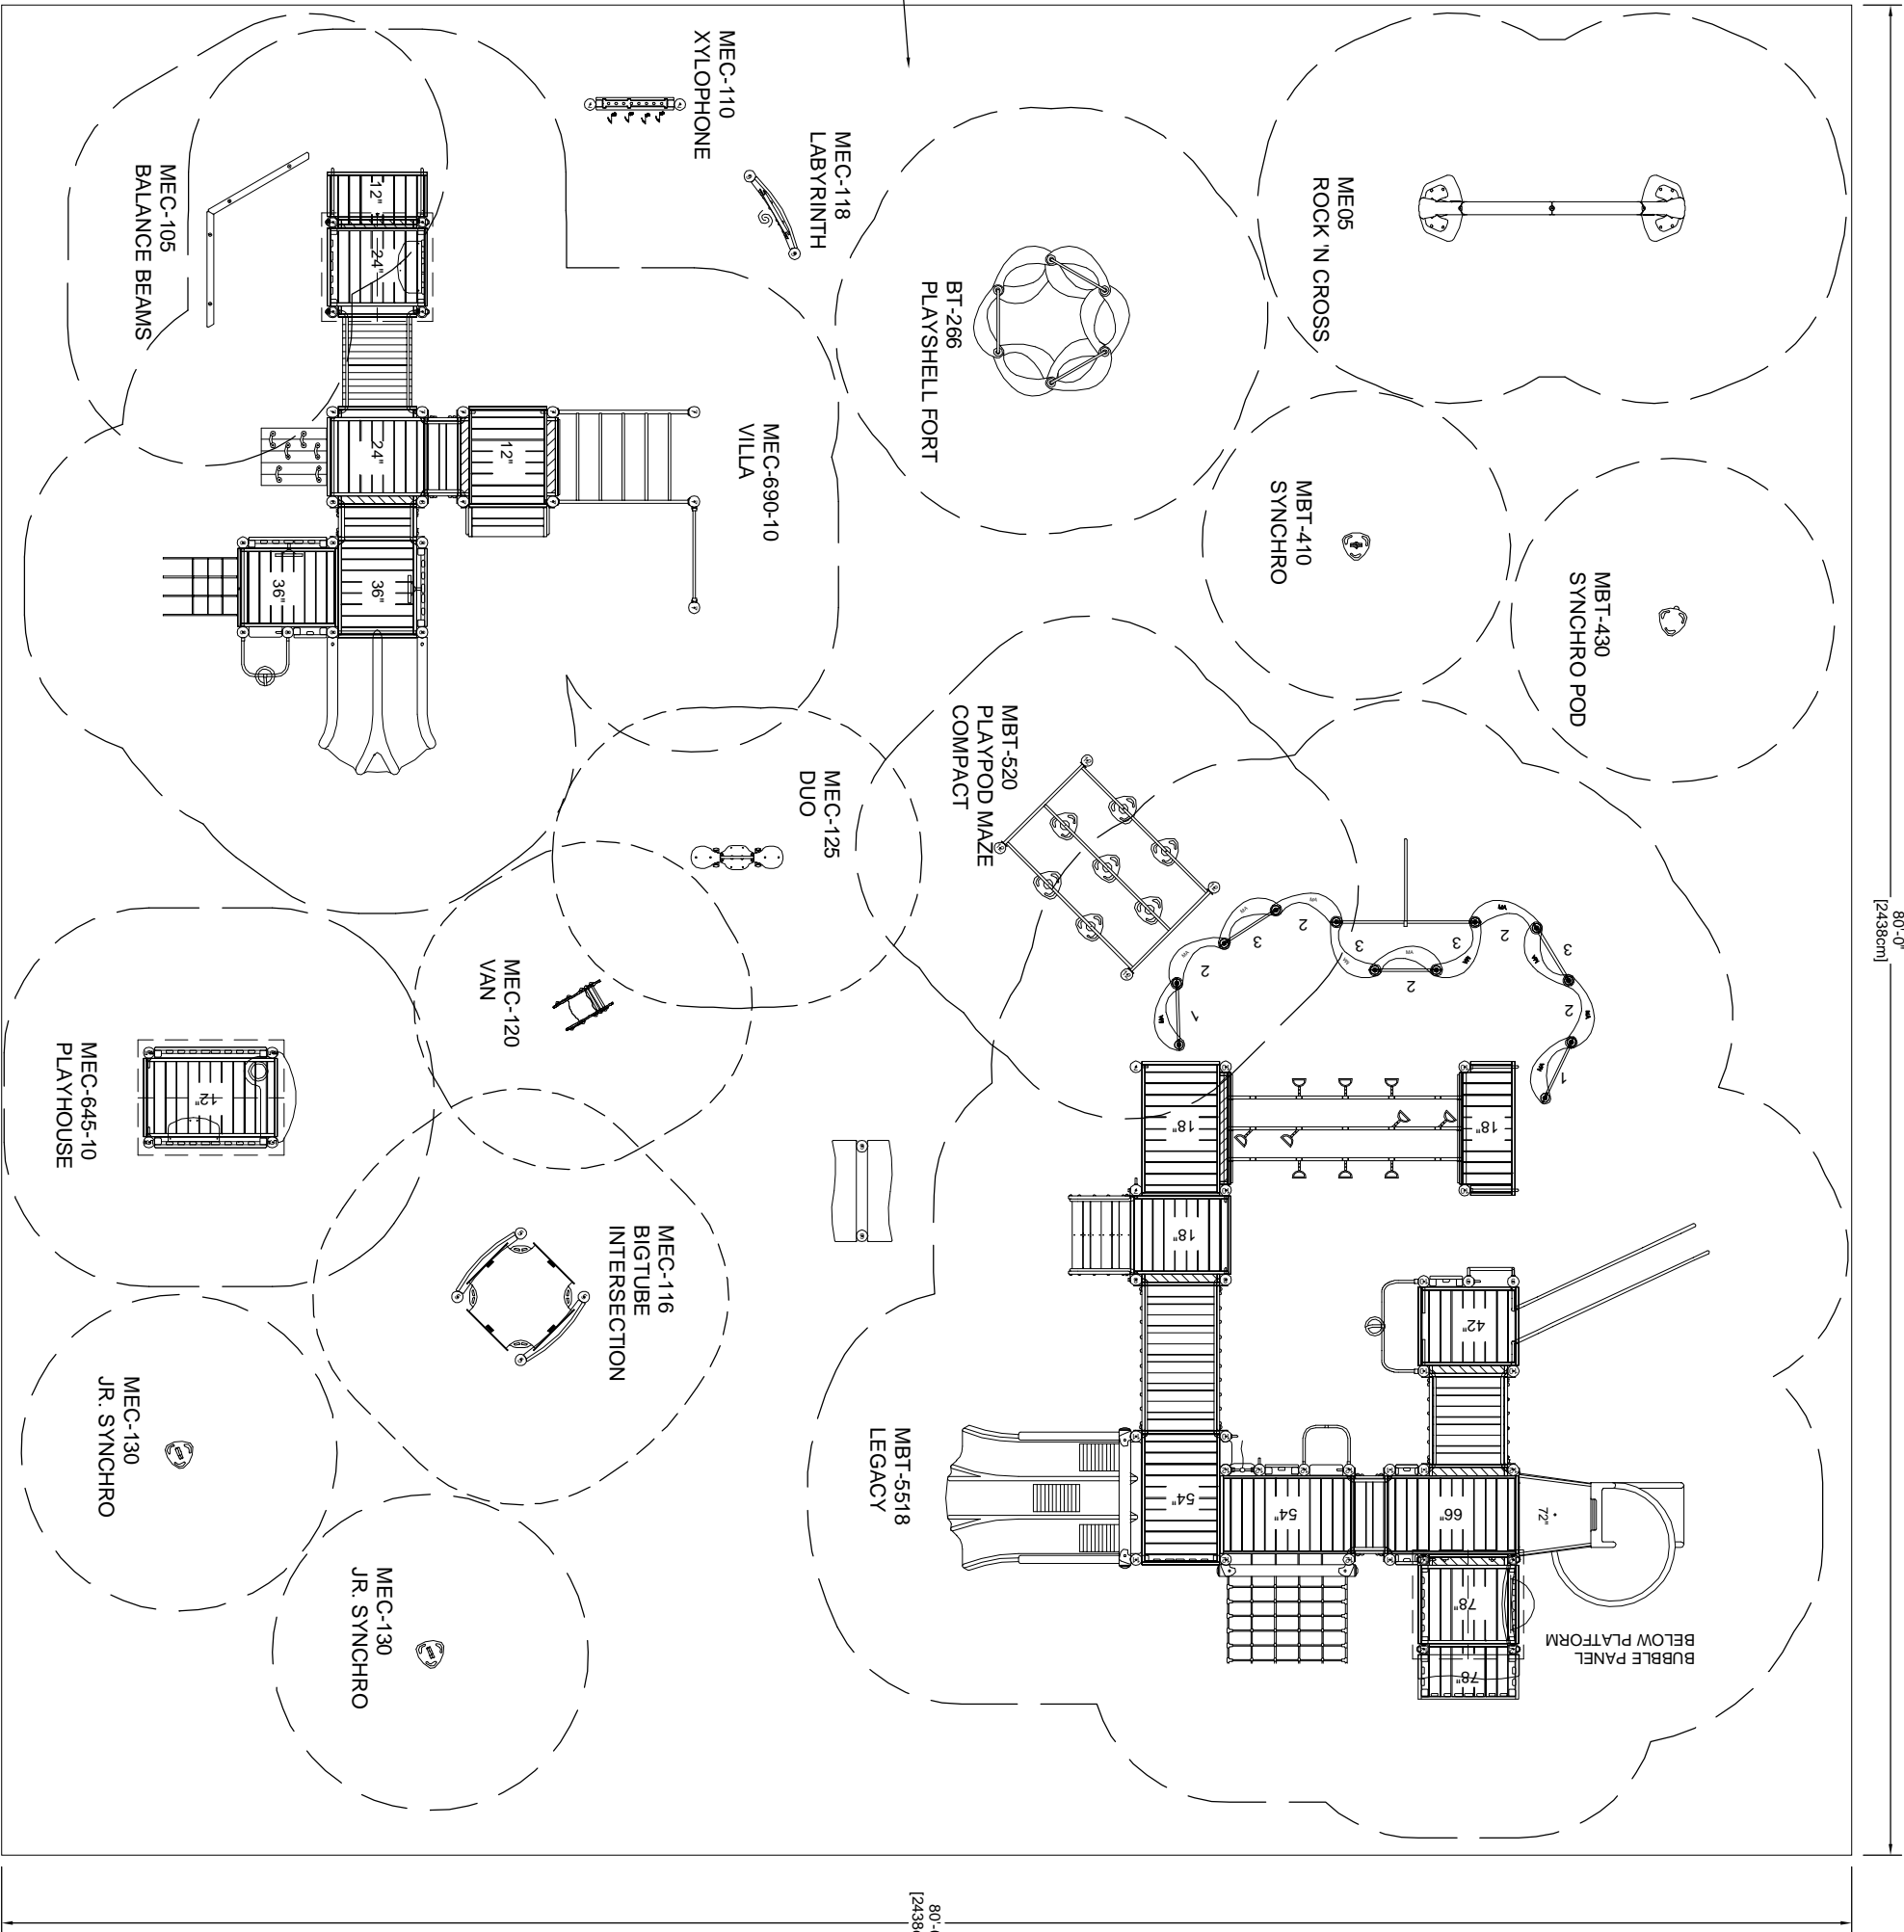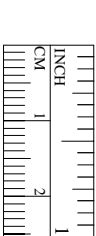

FOR QUOTING
ONLY
NOT FOR CONSTRUCTION